



④ West elevation
1:100

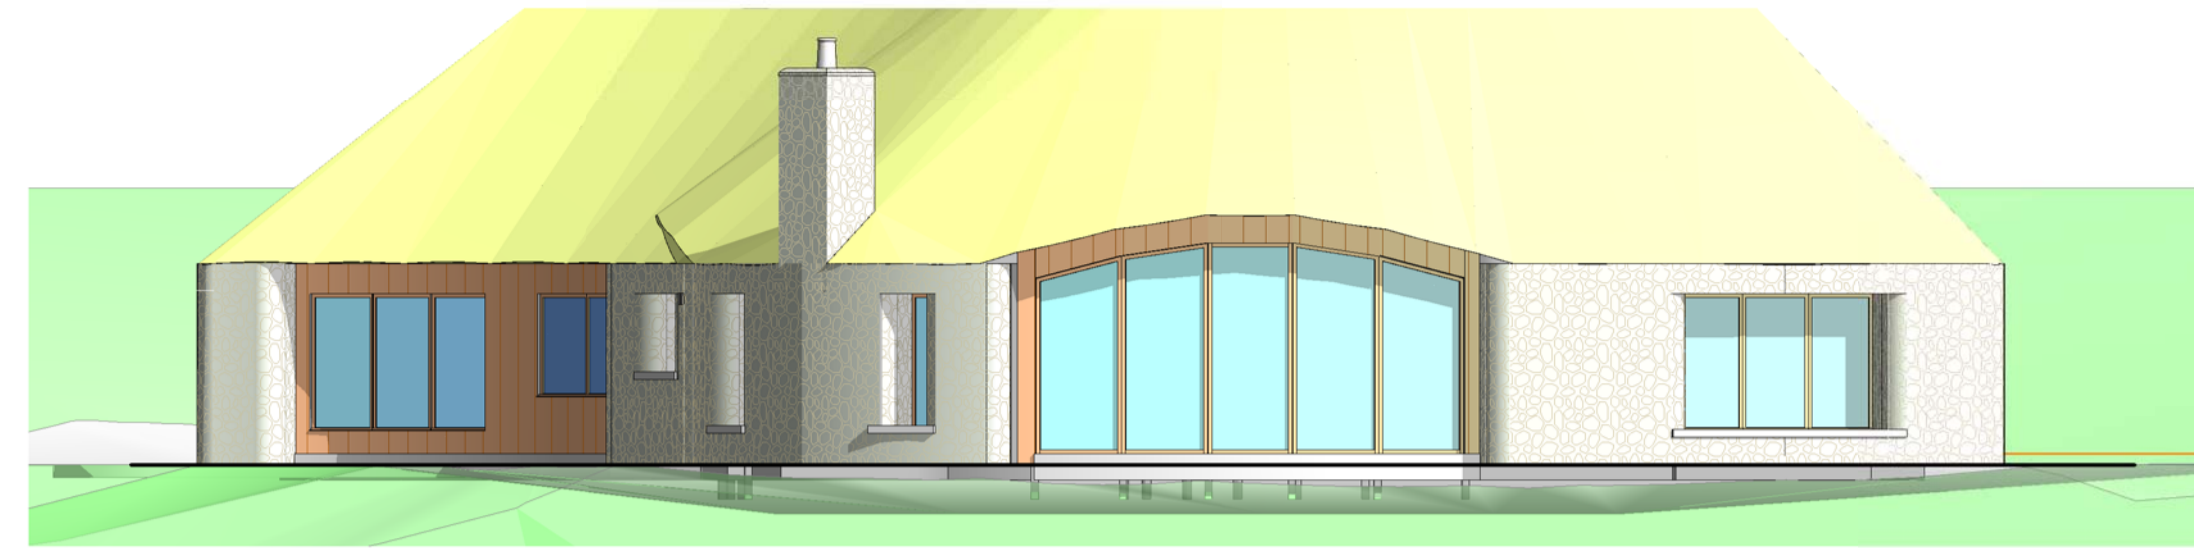

⑥ Southwest elevation
1:100

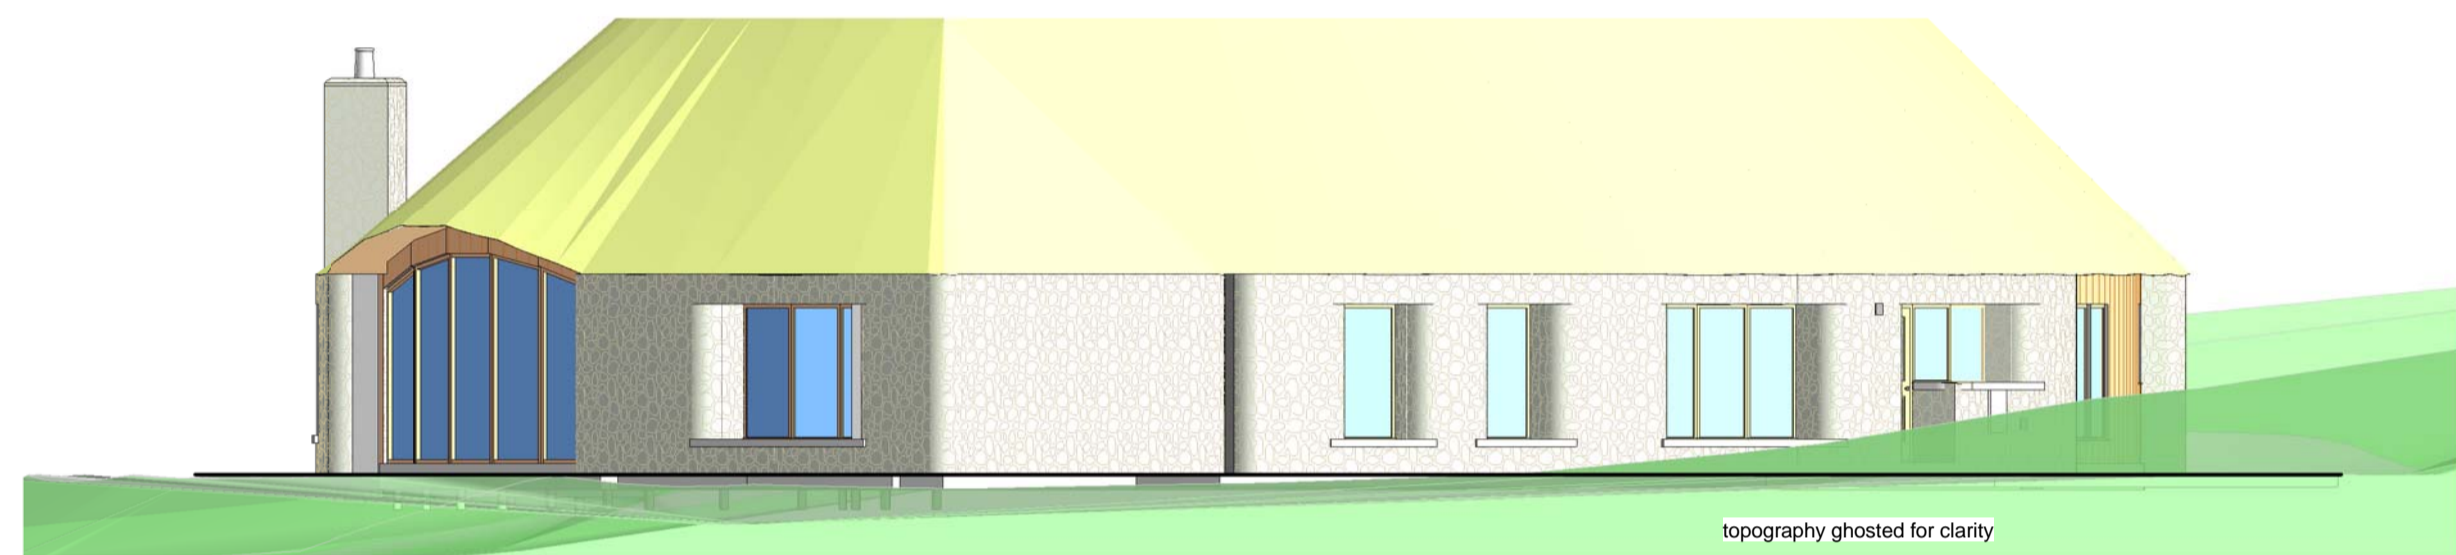


③ South elevation
1:100




② East elevation
1:100




⑤ North elevation
1:100

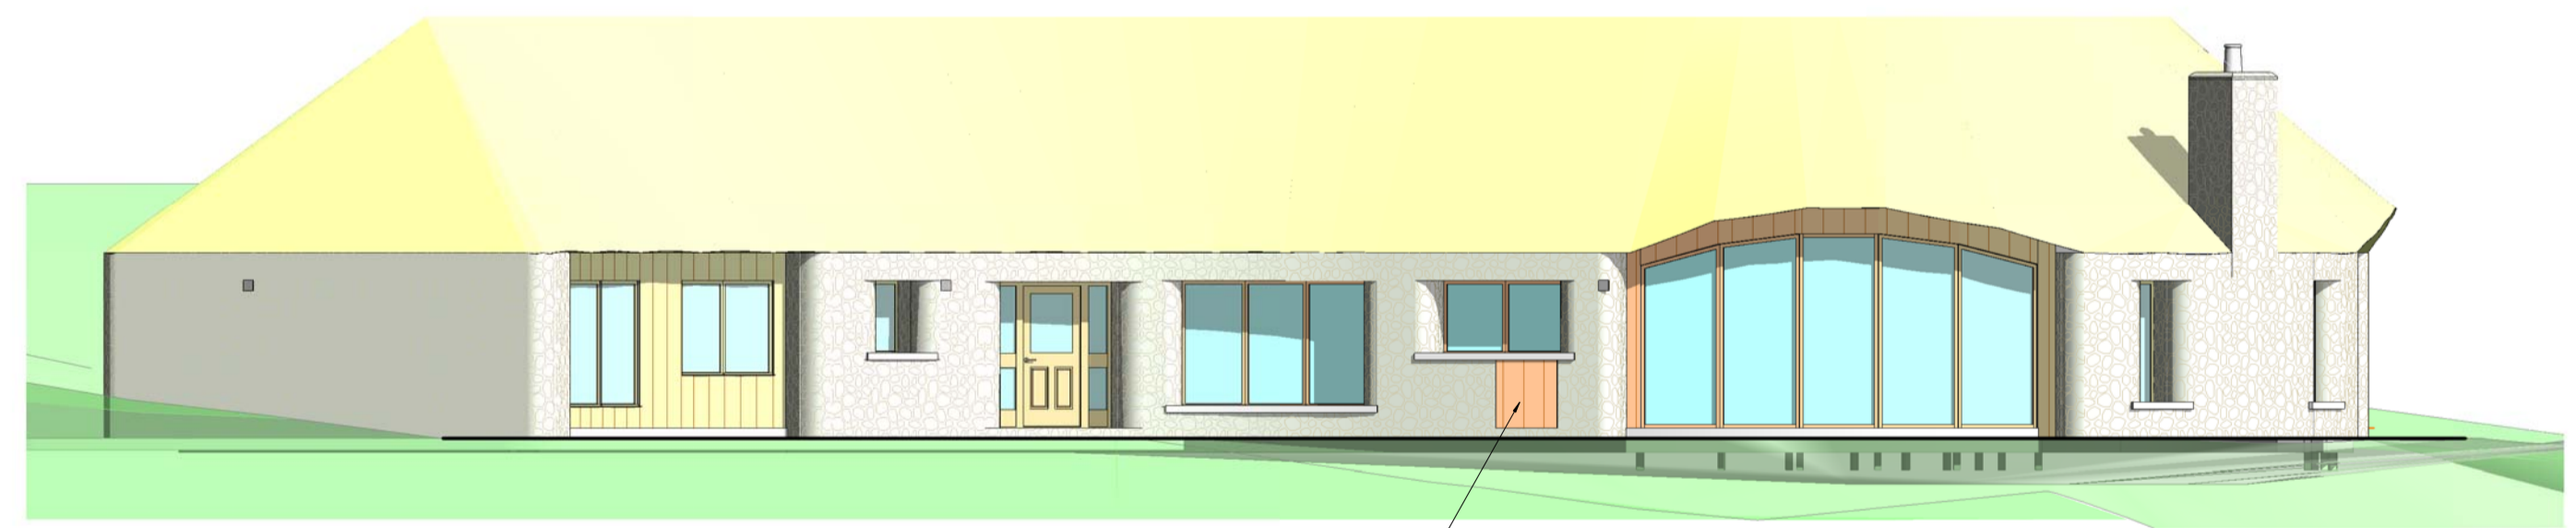

① Northwest elevation
1:100

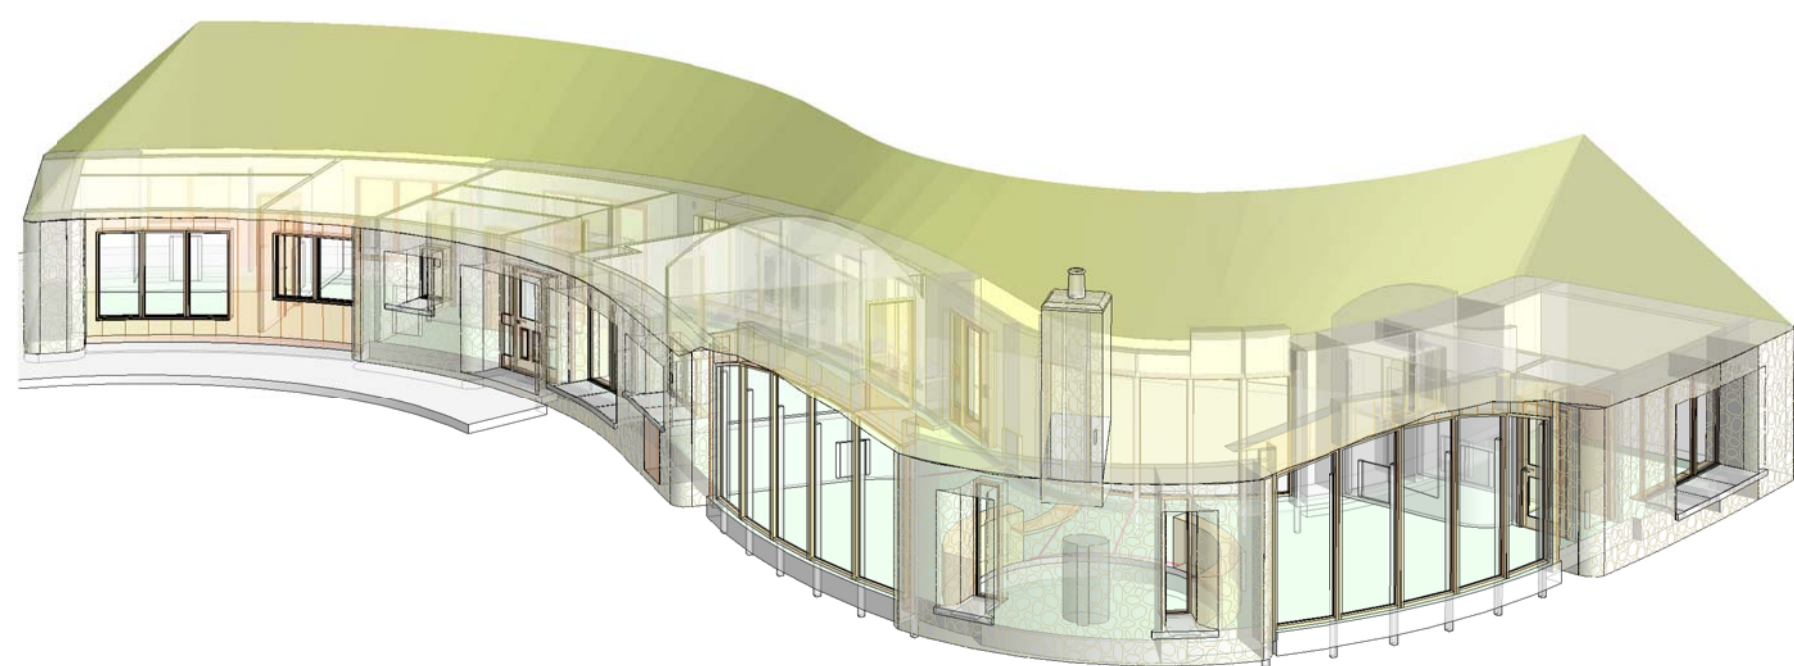

⑦ West ghost view of building

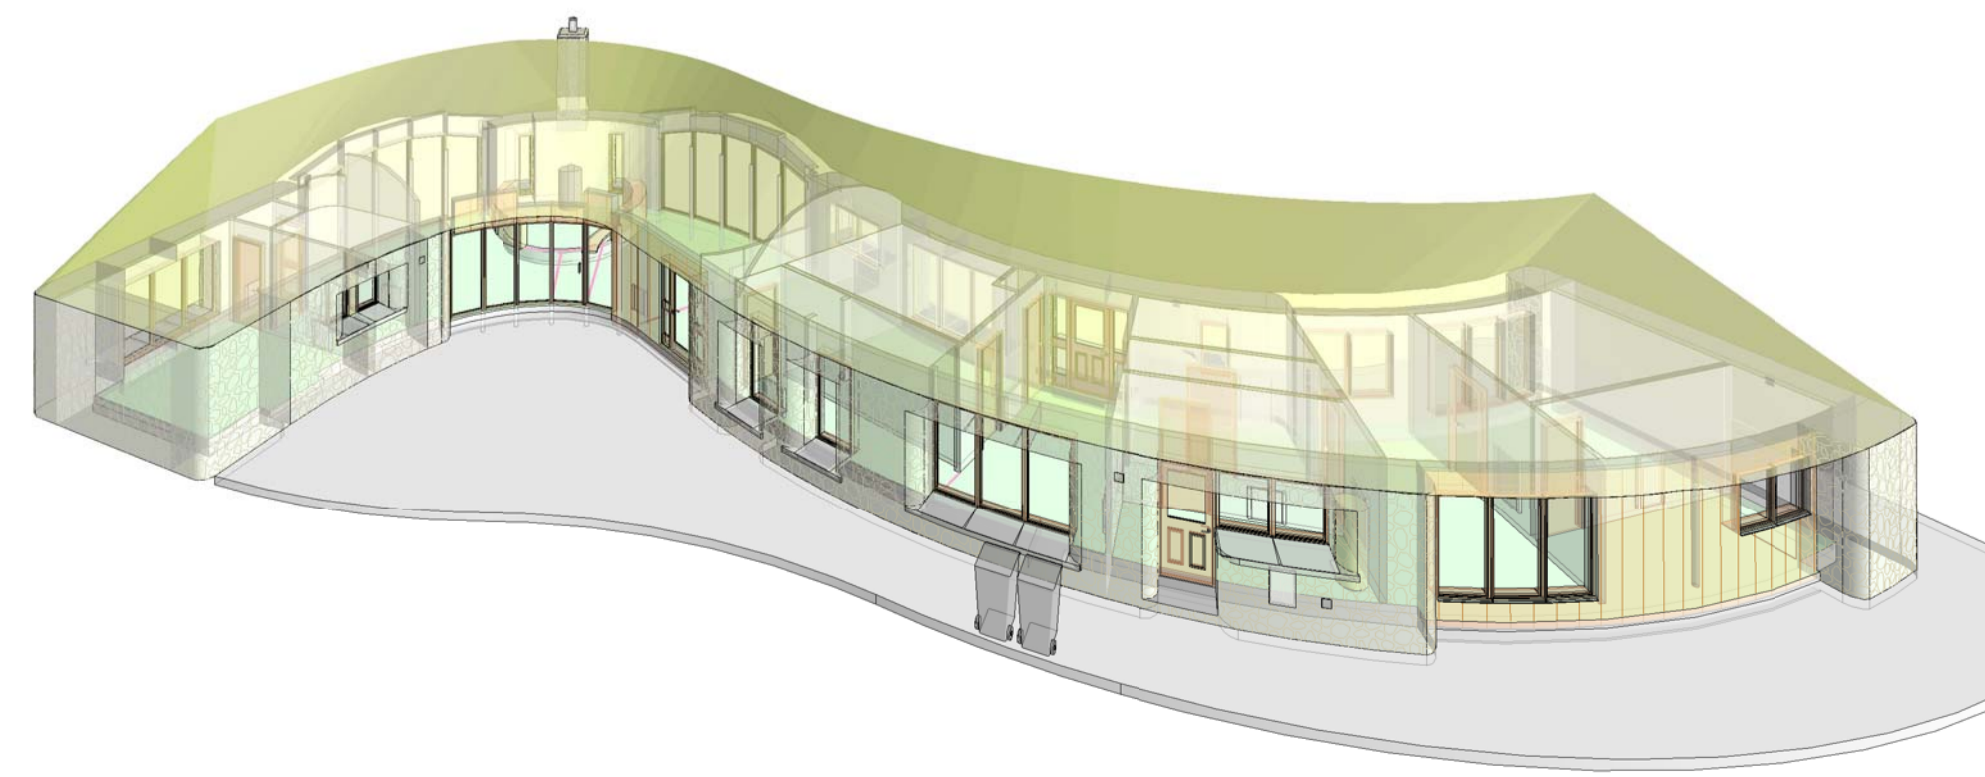

⑧ East ghost view of building

| Rev | Date | Description |
|-----|-----------|----------------------|
| 6 | | |
| 5 | 16 Jun 14 | revisits 1 fan added |
| 4 | 23 Jun 13 | roof lowered |
| 3 | 14 Jun 13 | general revision |
| 2 | 09 Jun 13 | general revision |
| 1 | 05 Jun 13 | general revision |

| Job | Revision Schedule | Sheet | 3 |
|---------|--|-------|---|
| Client | Mr Paul Honeywell | | |
| Project | New house at 11a Sgarasta Mhor, Isle of Harris | | |

Iain Dawson
Architecture
10 Arkwrights Way, Paisley, PA1 2NX
tel & fax 0141 887 1130 www.idawson.co.uk info@idawson.co.uk

Chartered Architectural Technologist
Affiliate of the Royal Institute of British Architects
Associate of the Chartered Institute of Building

Verify all dimensions by site measurement